


24x36 Printed: 10-05-49 AM 9/5/2020 W:\WJM Projects\16-1028 STL Streets Indian\16-1028 STL 11X17 layout

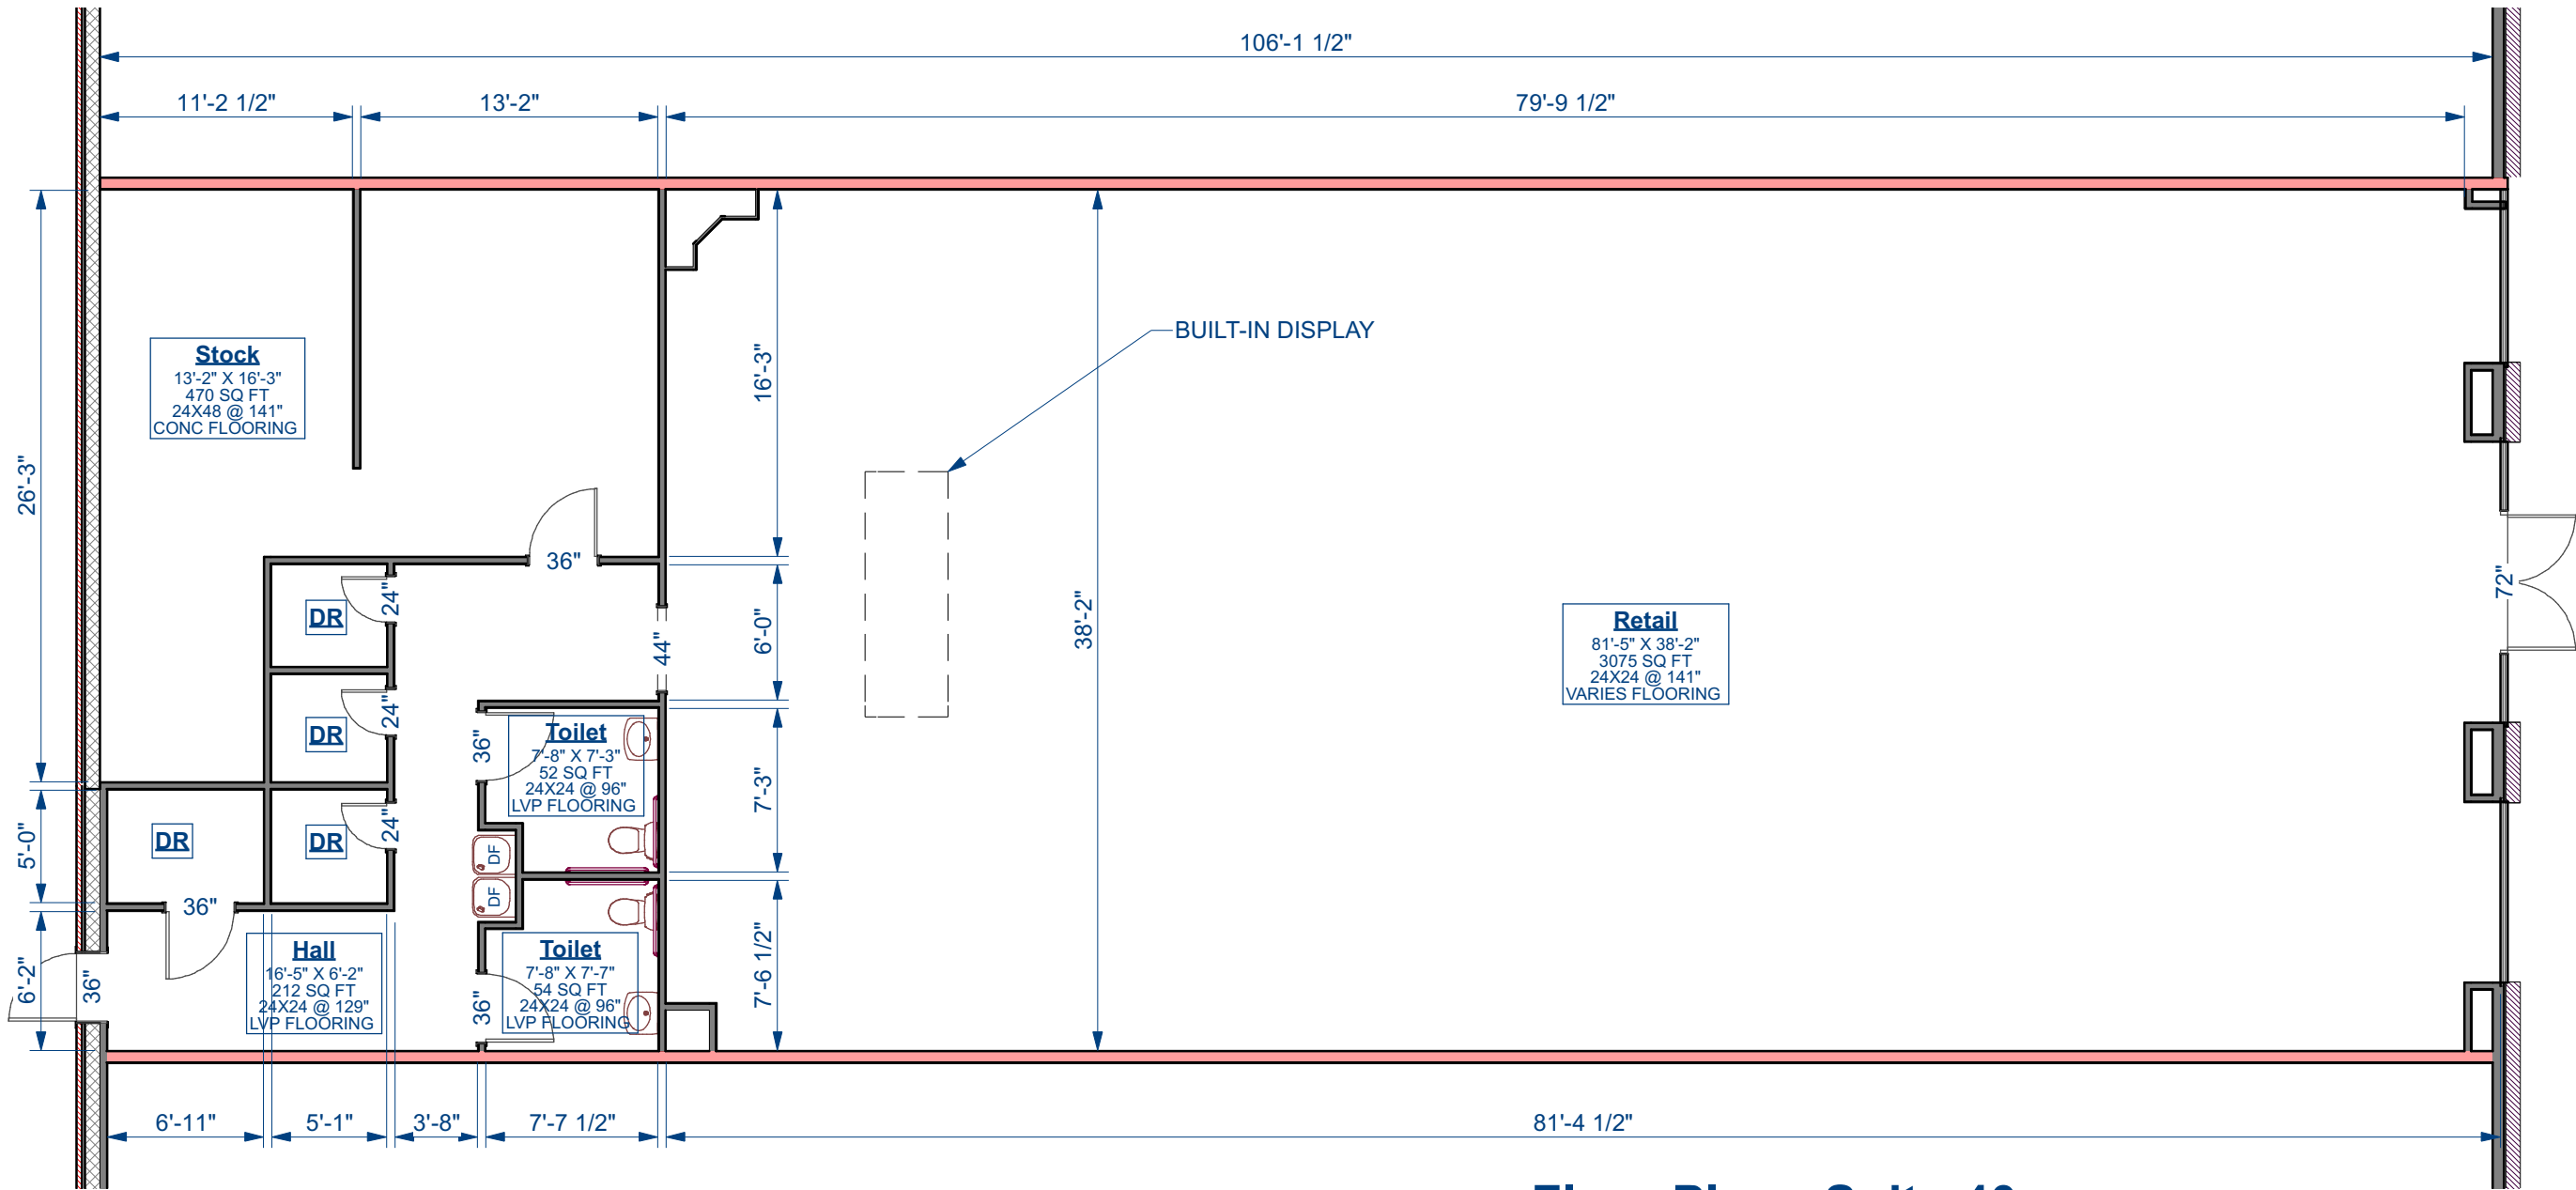

Existing Floor Plans
1. THE EXISTING FLOOR PLANS CONTAINED IN THESE DRAWINGS DEPICT THE CONDITION OF THE SPACE BASED ON A SITE VISIT ON AUGUST 28, 2020 BY WJM DESIGNS.
2. EXISTING DIMENSIONS ARE APPROXIMATE, FIELD VERIFY BEFORE CONSTRUCTION.
3. ALLOW FOR REASONABLE TOLERANCES DUE TO CONSTRUCTION.
4. MEASUREMENTS AND DATA NOT READILY OR SAFELY ACCESSIBLE HAS BEEN ESTIMATED.

Floor Plan - Suite 40

SCALE: 1/8" = 1'-0"
4432 SF

DRAWN:	WJM/JSM	 DESIGNS 678.600.9622 www.wjmdesigns.com	3665 Fishingier Blvd Hilliard, OH 43026 Phone (614) 472-2901 Fax (614) 472-2902	 U.S. PROPERTIES GROUP	Suite 40 Streets of Indian Lake Hendersonville, Tennessee 37075	SQUARE FEET 4432 SF	SHEET A-7 PAGE 7 of 7
CHECKED:	WJM						
DATE:	28 AUGUST 2020						
PRINTED:	9/5/2020						
JOB NO:	16-1028						